
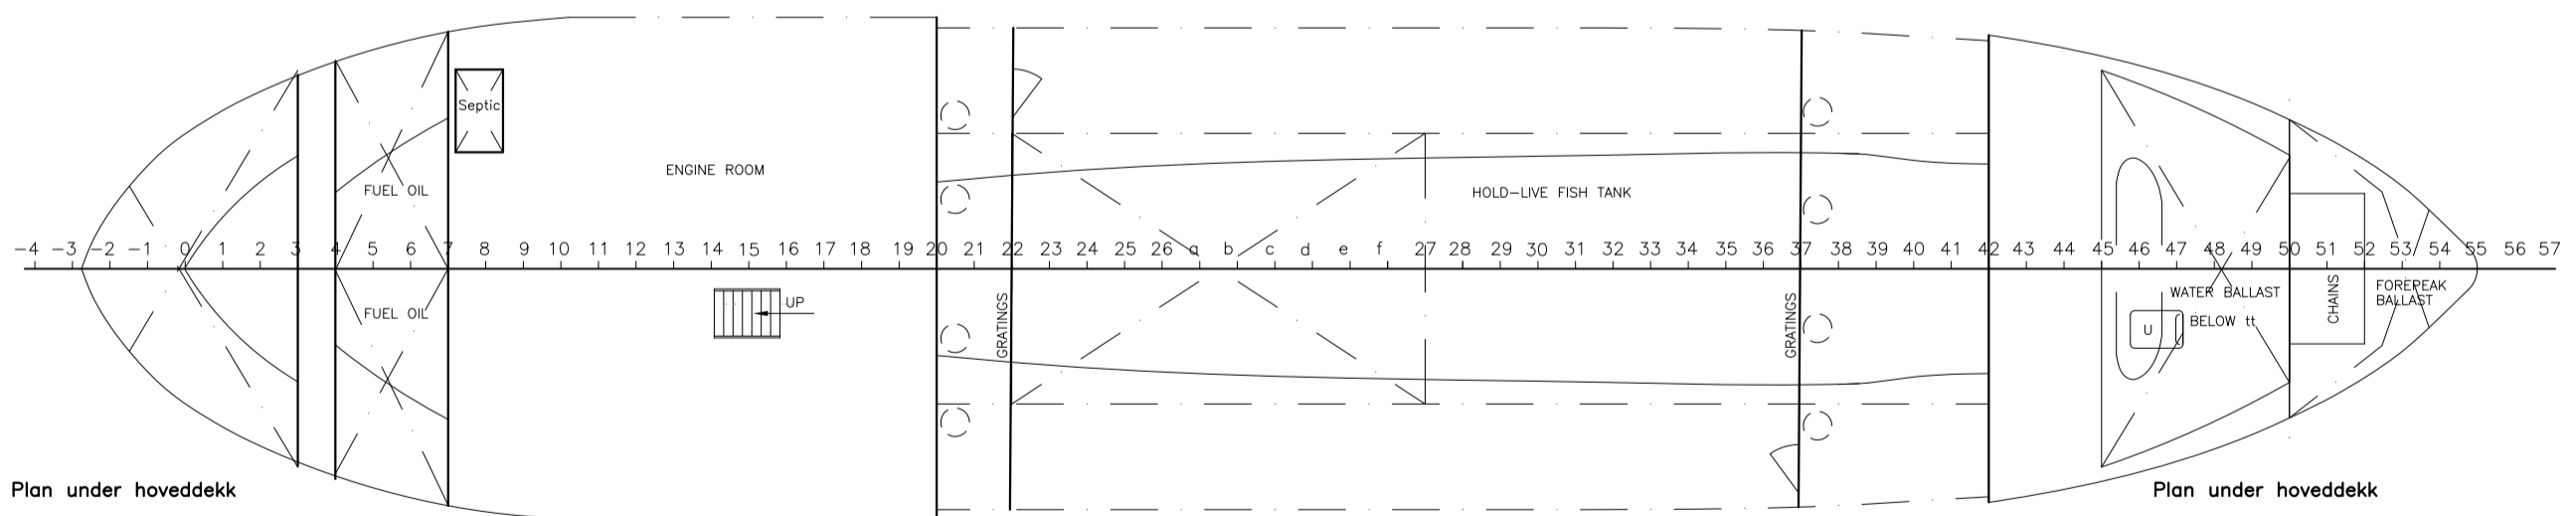
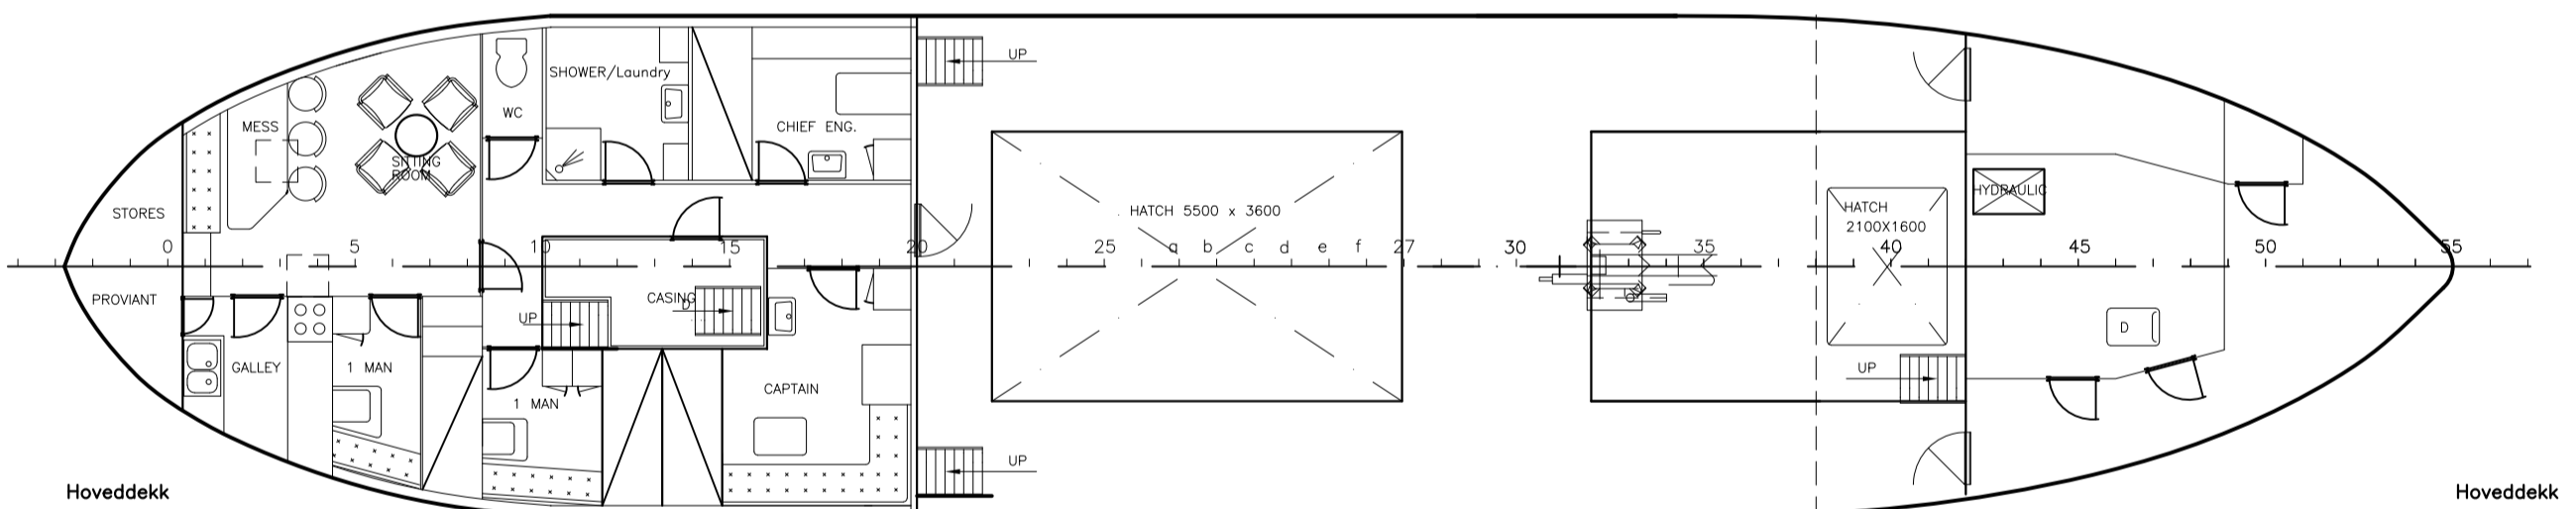
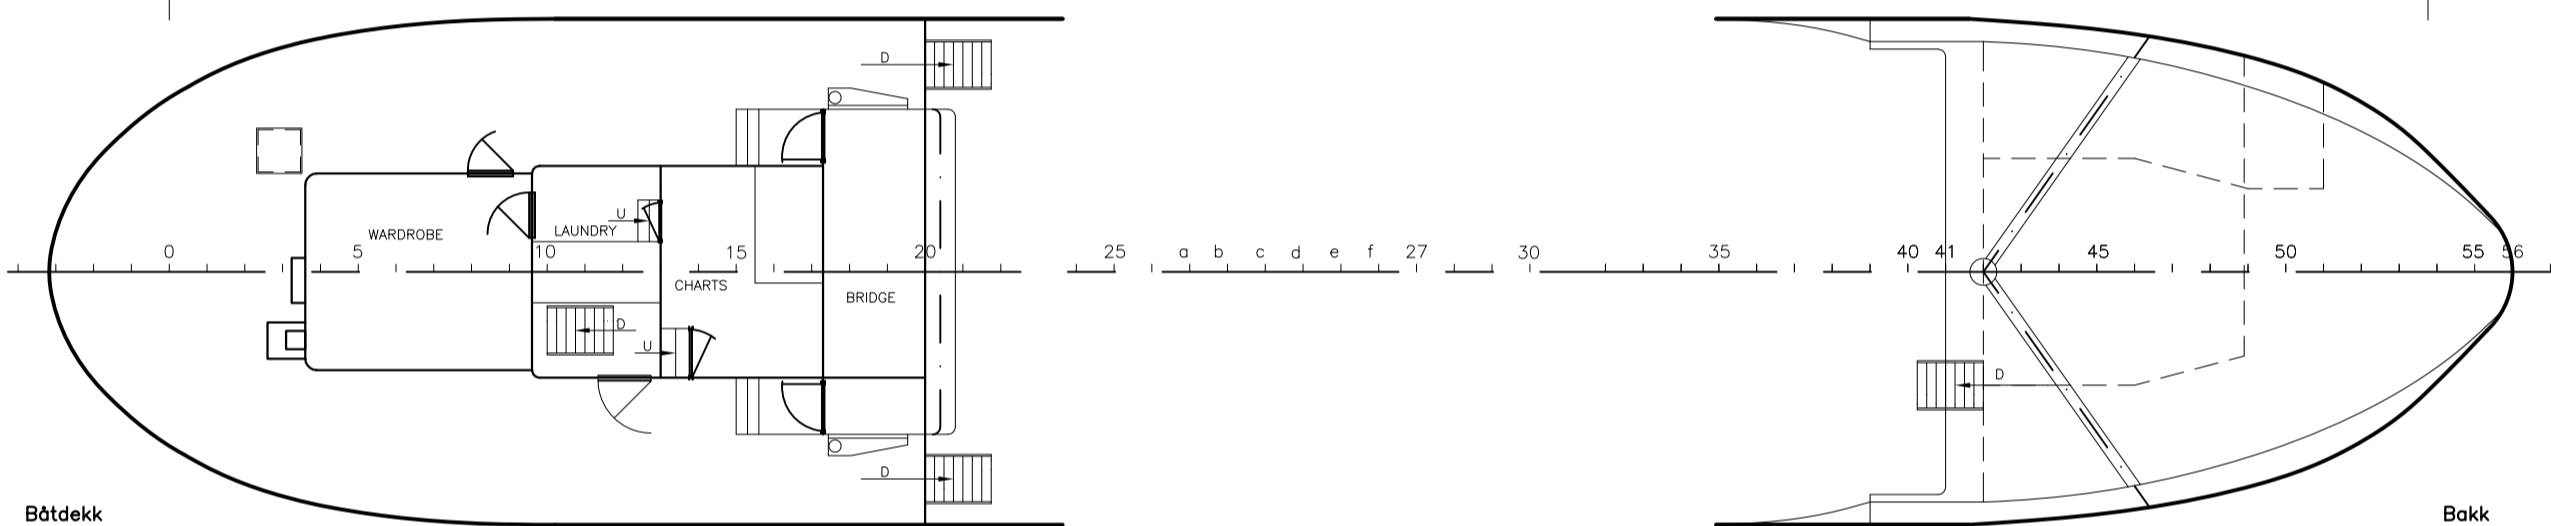



RevNo	Revision note	Date	Signature	Checked
01	Div rettelser etter besiktigelse 02-03.09.20	20.09.20	KKJ	

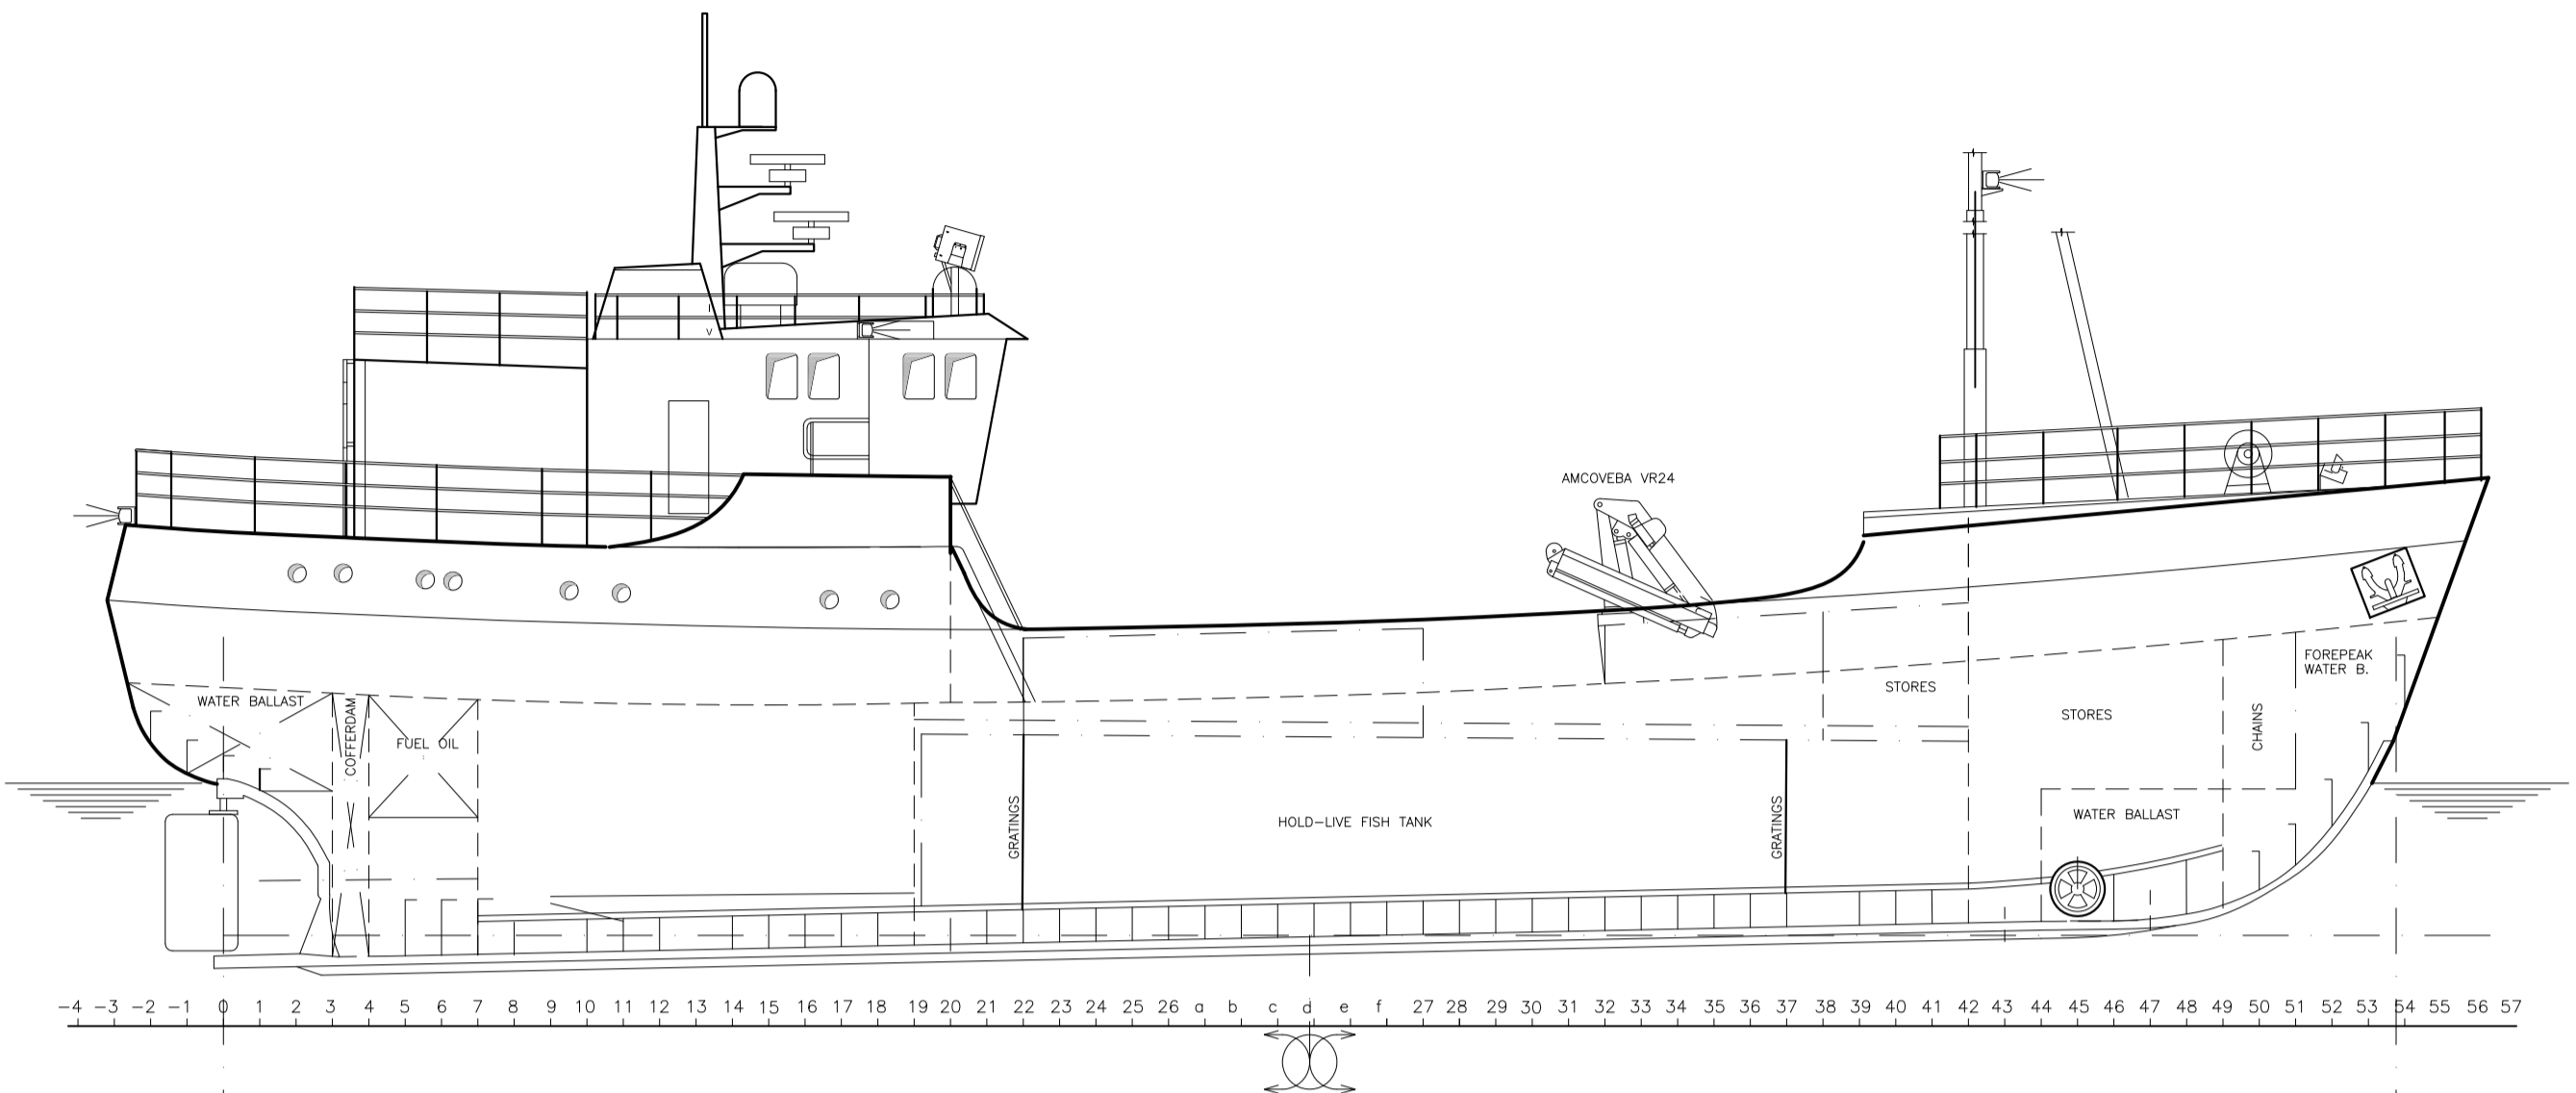

MAIN DIMENSIONS

LENGTH OVERALL	32,66m
LENGTH PP	29,88m
BREADTH MOULDED	06,69m
DEPTH	3,34m
Scantling draught	3,31m
d (maks draft)	3,156m
ACCOMMODATION FOR	4 MEN

Itemref	Quantity	Title/Name, designation, material, dimension etc	Article No./Reference
Designed by KKJ	Checked by	Approved by - date	Filename Date 17.08.20 Scale 1:100
 Marinconsult AS Postboks 263 8439 Myre Tlf: 76133500; fax: 76133066		Oddøy-GA-plan 20-LKPP-02 Edition Ed01 Sheet	